


SAIL.	AREA.	LUFF.	LEACH.	FOOT.	WEIGHT.	MATERIAL.
MAINSAIL.	84 sq ft	24'-4"	25'-3"	7'-1 1/2" LESS 3" HOOK	6 oz.	TERY ^{LINE}
GENOA.	190 sq ft	28'-8"	28'-0"	13'-9"	4 oz.	TERY ^{LINE}
WORKING JIB.	132 sq ft	25'-9"	24'-0"	11'-0"	6 oz.	TERY ^{LINE}
STORM JIB.	33 sq ft	14'-3"	10'-3"	7'-0"	6 oz.	TERY ^{LINE} REINFORCED.
SPINNAKER.	354 sq ft	24'-0"	24'-0"	14'-9"	2 oz.	NYLON.

RIGGING SCHEDULE.

FORESTAY 1 x 19 CONC. S.S.W.R. 3/16" DIA.
 TWIN BACKSTAYS 1 x 19 CONC. S.S.W.R. 3/16" DIA.
 INNER FORESTAY 1 x 19 CONC. S.S.W.R. 3/16" DIA.
 ALL SHROUDES 1 x 19 CONC. S.S.W.R. 5/32" DIA.
 MAIN & HEADSAIL HULLYARDS. 3 STRAND PRE STRETCHED MARLOW TERY^{LINE} 1" CIRC.
 ALL SHEETS MULTIPLAIT MARLOW 1 1/4" CIRC.
 TOPPING LIFT 3 STRAND PRE STRETCHED MARLOW TERY^{LINE} 1" CIRC.
 SPINNAKER HULLYARD, SHEETS, GUY. 3 STRAND P.S. MARLOW TERY^{LINE} 1 1/4" CIRC.
 SPINNAKER DOWNHAUL & TOPPING. 3 STRAND P.S. MARLOW TERY^{LINE} 1" CIRC.
 MAIN BOOM KICKING STRAP 3 STRAND P.S. MARLOW TERY^{LINE} 3/4" CIRC. BLOCK & TACKLE.

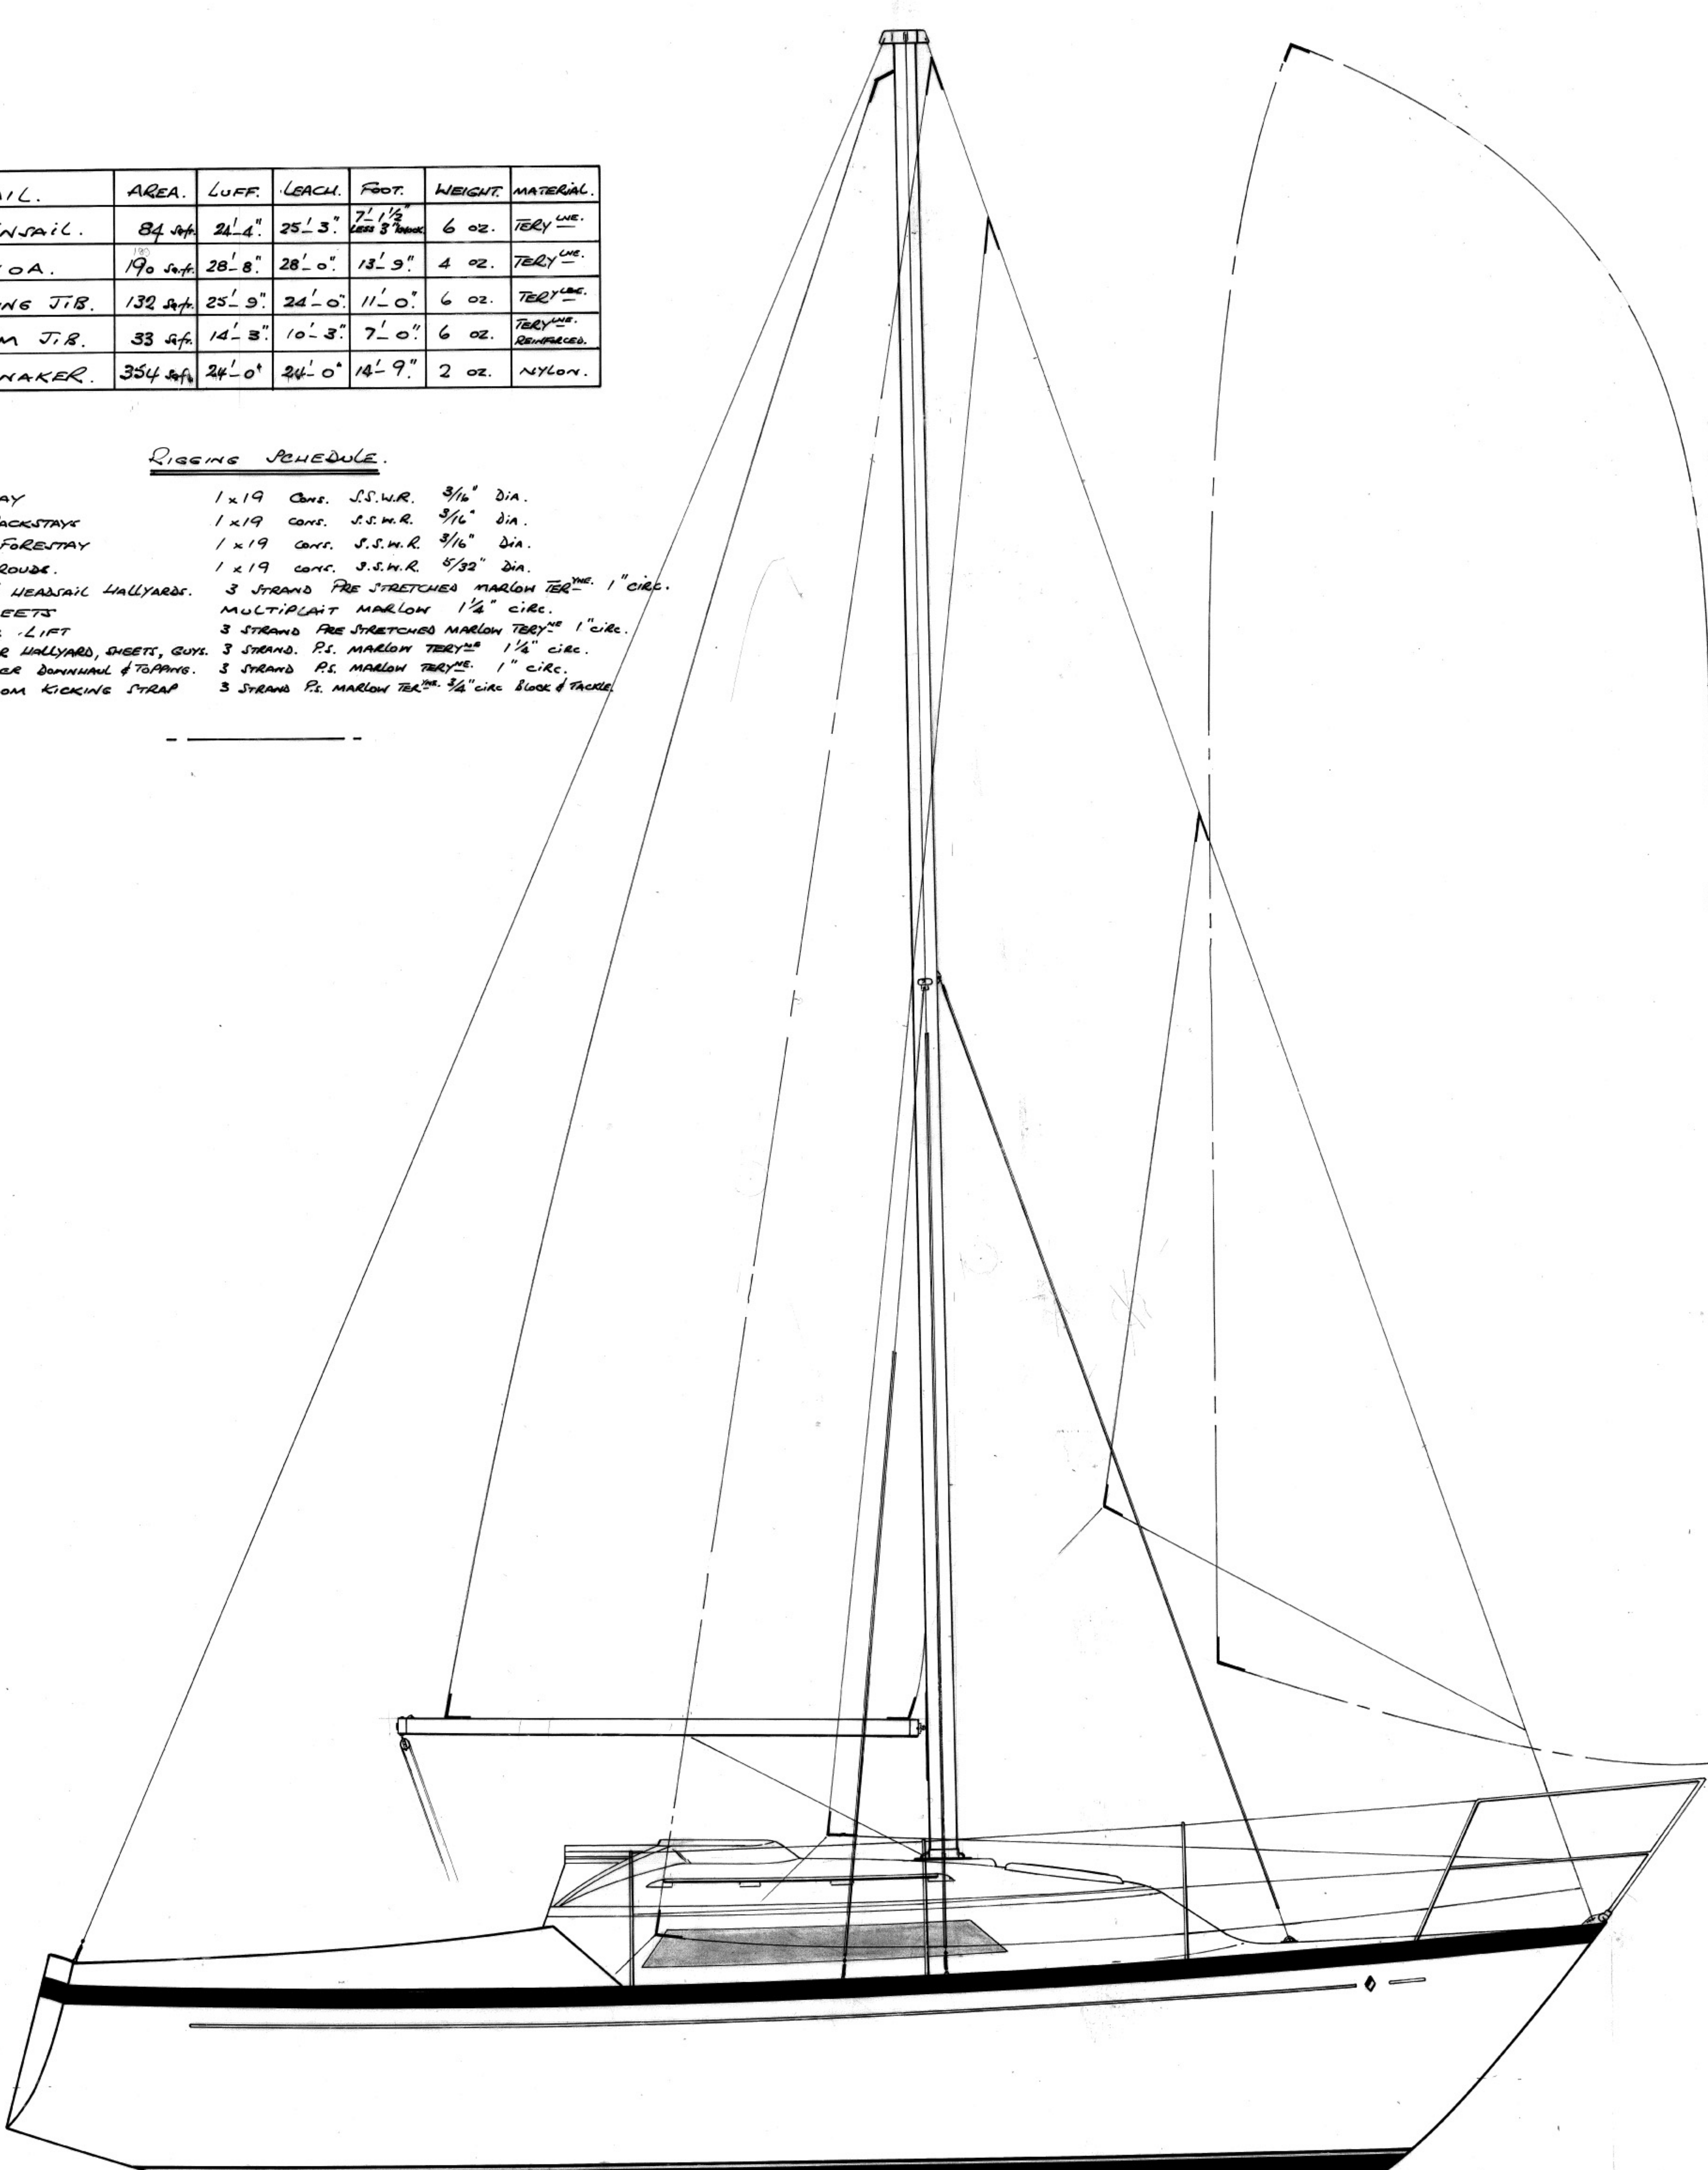

DRG. NO.:- H. 24/6.
 DATE :- 13.5.72.
 SCALE :- 1" = 1' 0".

HURLEY 24.
 SAIL & RIGGING PLAN.

DESIGNED BY :-
 IAN L. ANDERSON M.R.I.N.A.
 NAVAL ARCHITECTS.
 7 HAULEY RD. DARTMOUTH DEVON TEL. 2137.