

SAIL	AREA SQ. MTRS.	AREA SQ. FT.	LUFF MTRS.	LEACH MTRS.	FOOT MTRS.	HEIGHT GRS. SQ. M.	MATERIAL
MAINSAIL	8.76	94	7.62	7.84	2.30	240	TERY.
Nº1 GENOA	16.07	173	8.78	8.58	3.90	160	TERY.
Nº2 GENOA	10.95	118	8.24	7.76	2.82	185	TERY.
WORKING JIB	7.39	79.5	6.63	5.70	2.64	240	TERY.
STORM JIB	3.25	35.0	4.86	3.66	2.00	240	TERY.
SPINNAKER	33.0 APPROX.	355 APPROX.				AT SAILMAKERS DISCRETION	NYLON

RIGGING SCHEDULE.

MAIN FORESTAY	1 x 19	S.S. CONSTRUCTION	6 mm DIA.
LOWER FORWARD SHROUDS	1 x 19	S.S.	4 mm DIA.
CAP SHROUDS	1 x 19	S.S.	5 mm DIA.
LOWER AFT SHROUDS	1 x 19	S.S.	4 mm DIA.
BACKSTAY (BIFURCATED)	1 x 19	S.S.	5 mm DIA.

MAIN HALYARD	3 STRAND PRE-STRETCHED MARLOW TERY.	8 mm DIA.
HEADSAIL HALYARD	3 STRAND PRE-STRETCHED MARLOW TERY.	8 mm DIA.
SPINNAKER HALYARD	3 STRAND PRE-STRETCHED MARLOW TERY.	8 mm DIA.
SPINNAKER DOWNHAUL + TOPPING LIFT	3 STRAND PRE-STRETCHED MARLOW TERY.	8 mm DIA.
TOPPING LIFT	3 STRAND PRE-STRETCHED MARLOW TERY.	8 mm DIA.
MAIN SHEET	MULTIPLAIT MARLOW TERY.	10 mm DIA.
HEADSAIL SHEET	MULTIPLAIT MARLOW TERY.	10 mm DIA.
SPINNAKER SHEET	MULTIPLAIT MARLOW TERY.	8 mm DIA.
SPINNAKER GUYS	MULTIPLAIT MARLOW TERY.	10 mm DIA.

LEAD TO COCKPIT SEE DECK PLAN DRG Nº H 700/S.


HEADSAIL TACK STRAPS	1 x 19 S.S. CONS.	5 mm DIA.
GUARD RAIL	P.V.C. COATED 7 x 7 S.S. CONS.	6 mm DIA.

MAST AND BOOM.

MAST. PROCTOR SECTION 4529 INTERNAL HALYARDS ALL EQUIPMENT AND LIGHT FITTINGS SUPPLIED TO MAST MAKERS NORMAL PRACTICE. ANODISED SILVER.

BOOM PROCTOR SECTION RE 2-6 FITTED FOR SLAB REEFING. ANODISED SILVER.

NOTE. MAST AND BOOM CAN BE SUPPLIED BY VARIOUS MANUFACTURERS PROCTOR SECTIONS INDICATED ARE SHOWN AS AN EXAMPLE, OTHER MAKES ARE TO BE OF EQUIVALENT QUALITY AND SCANTLING'S.

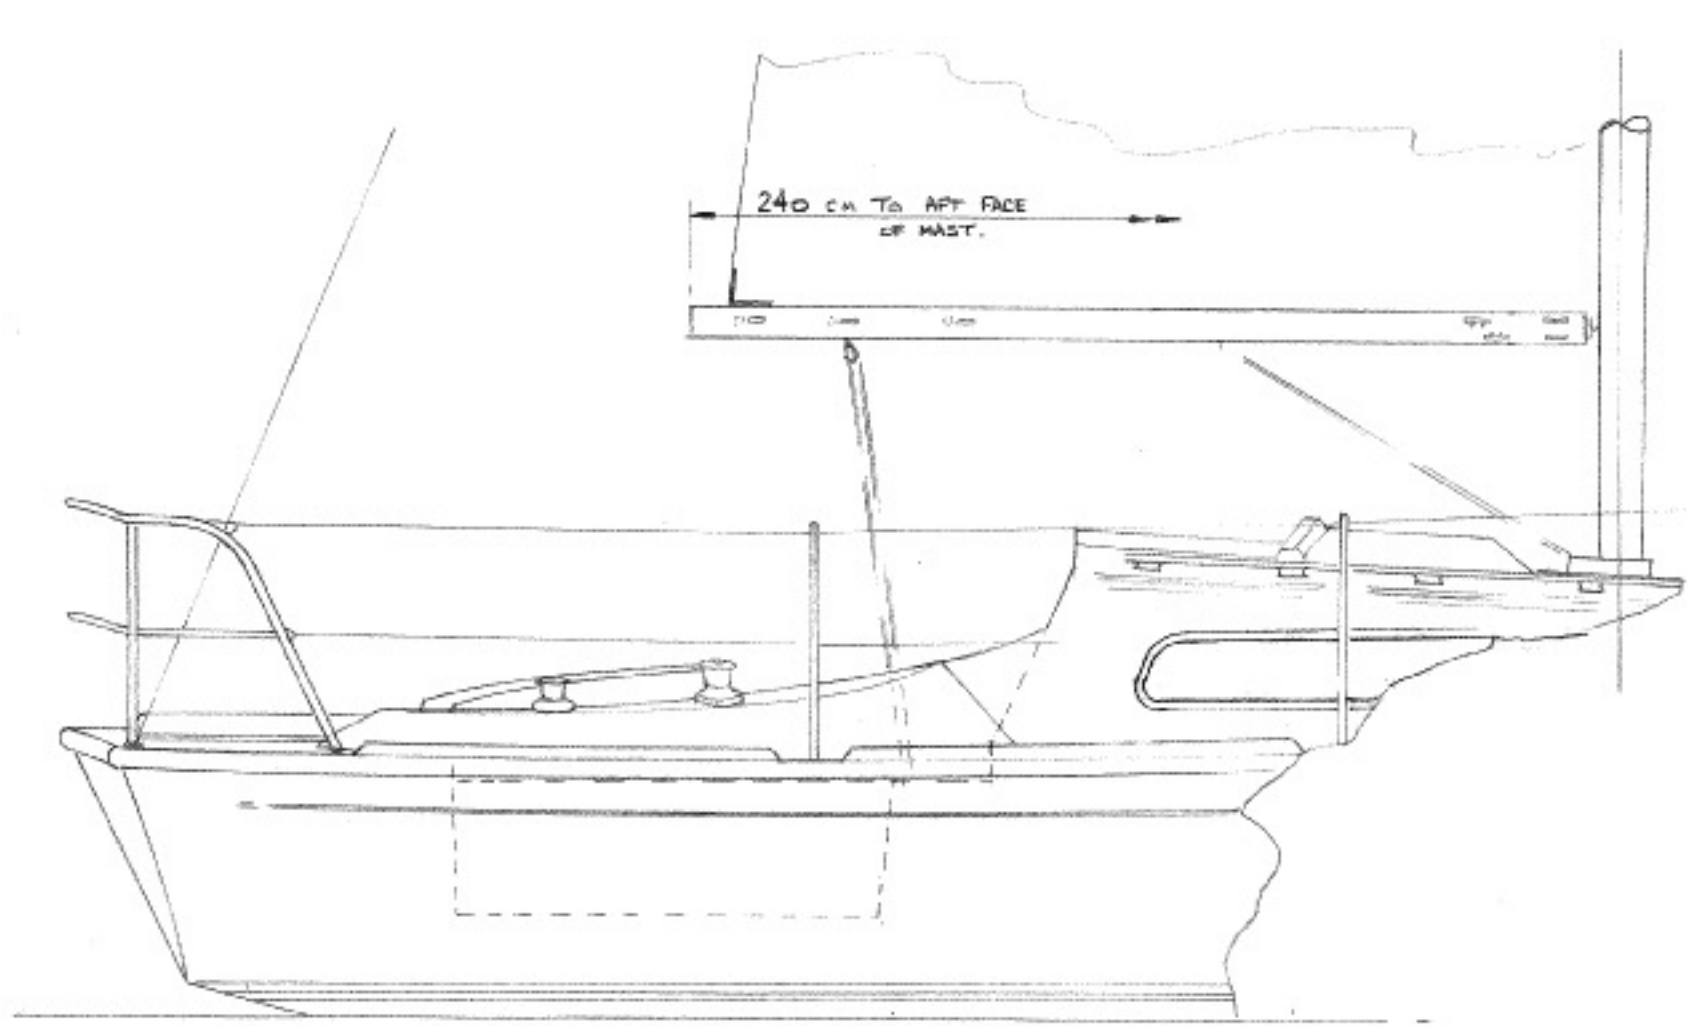

VIEW SHOWING ALTERNATIVE MAINSHEET ARRANGEMENT. THE SHEET BEING TAKEN DOWN TO TRACK ON BRIDGE DECK IN COCKPIT. THIS SYSTEM ENABLES A SHORTER BOOM TO BE USED.

NOTE. ALL DIMENSIONS ARE IN CENTIMETERS UNLESS OTHERWISE STATED.

HURLEY 700 FAMILY CRUISER		SAIL PLAN.	
		IAN L ANDERSON M.R.I.N.A. NAVAL ARCHITECTS SAIL - POWER - COMMERCIAL 7 Hauley Road Dartmouth Devon England 08043 2137	
		COPYRIGHT <small>This design is the property of Ian L. Anderson M.R.I.N.A. and must be regarded as strictly confidential. It is not to be copied, issued to a Third Party or used for production purposes without this designers permission.</small>	
SCALE: 1:120	DATE: 6 APRIL 81	DRAWN: R.A. YEO	DRG No: H 700 - 2